

TAL-PILAR CHURCH  
SCALE 1:50

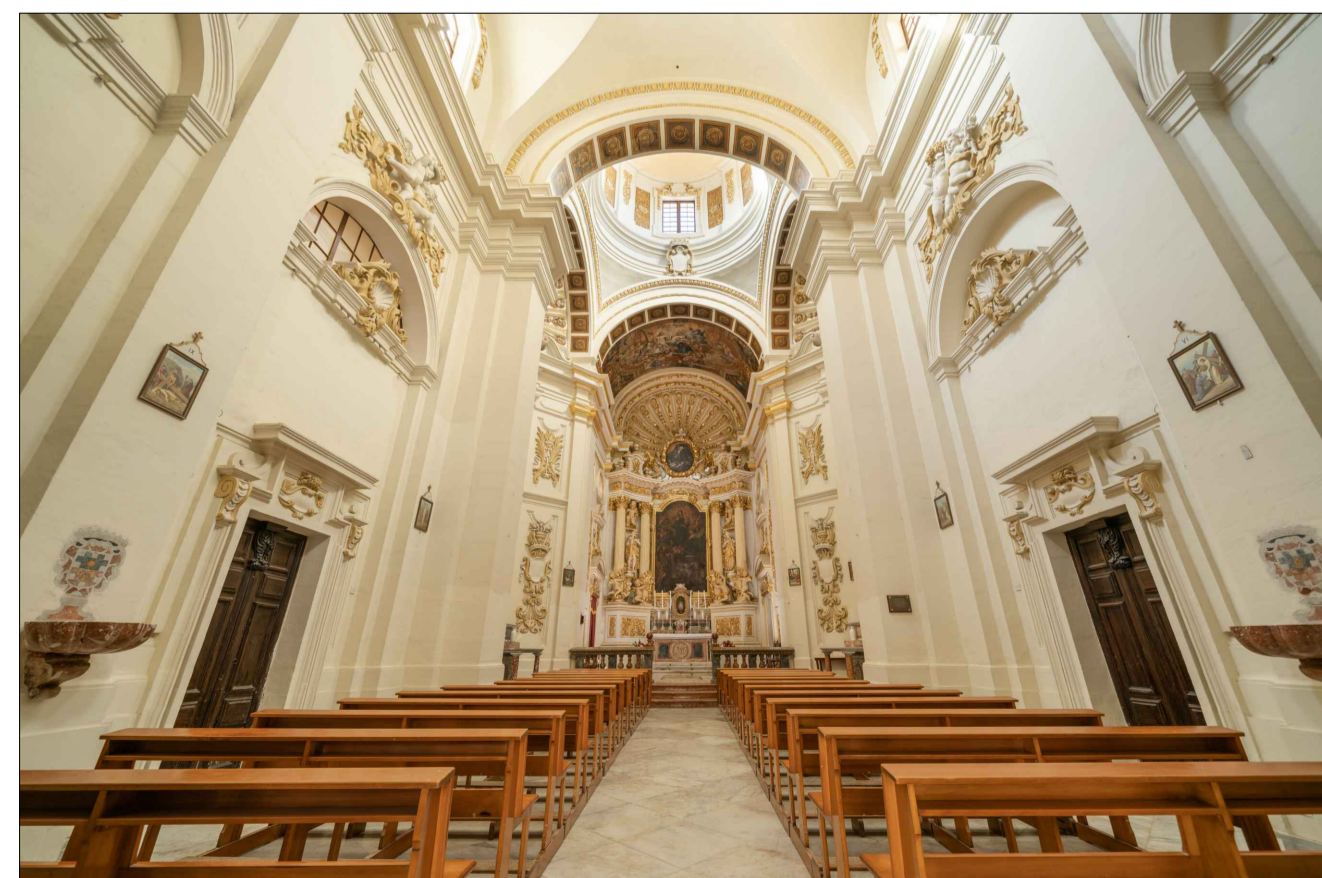


PHOTO 01


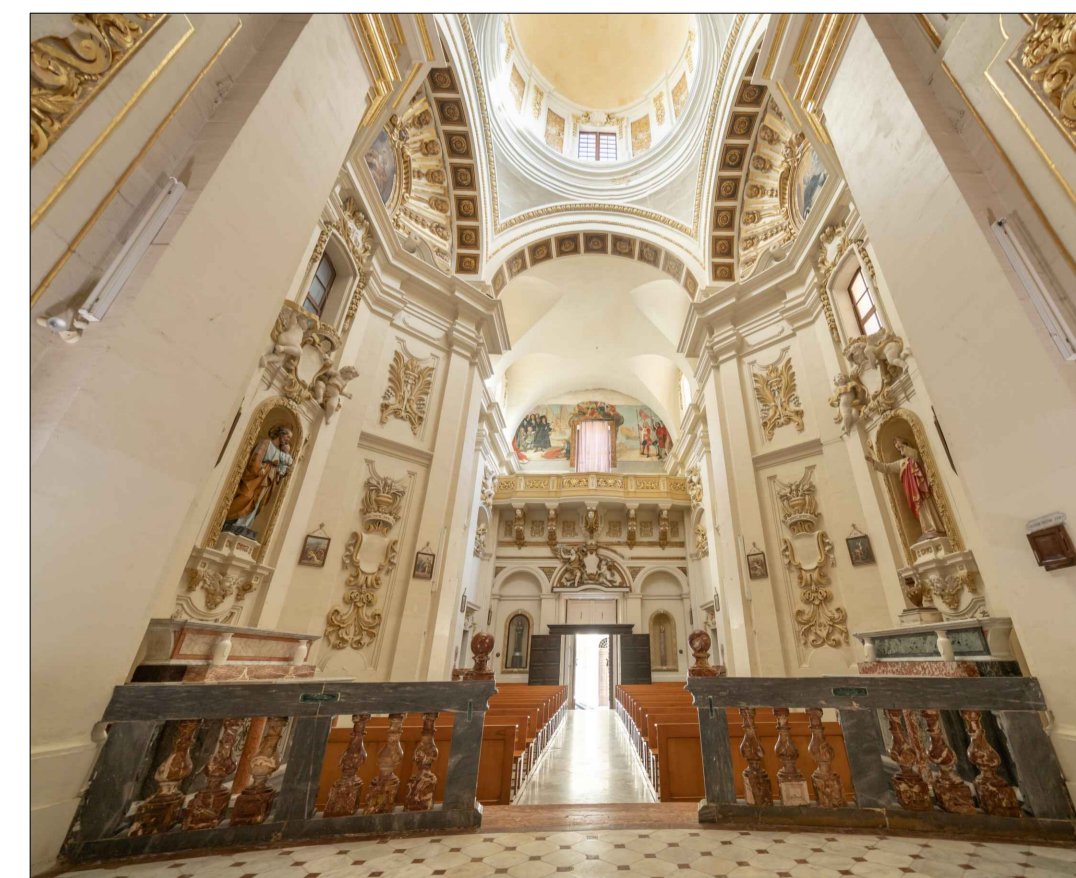


PHOTO 02

REFERENCE PLAN

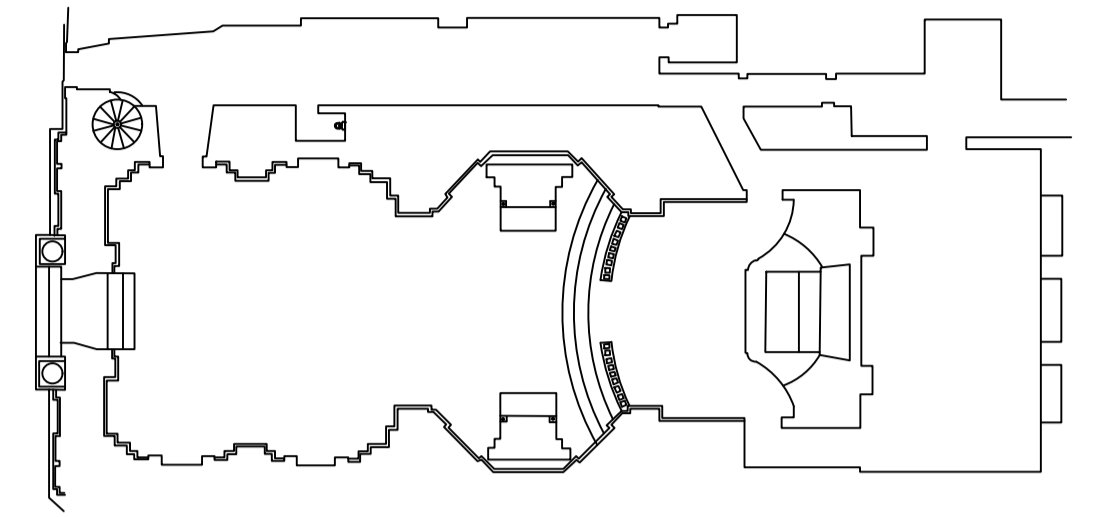

LEGEND:

- WIFI
- Twin Socket Outlet
- DATA Socket Outlet
- Single Phase 32A
- 3 Phase 32A
- Projector + Speakers

NOTES:

- No fixing to walls
- No fixing of tapes or any other adhesives to floor.
- HM reserves the right to refuse installation/display of heavy objects.

DRAWING TITLE:

Heritage Malta Venue for Exhibitions and Events  
Main Guard, Valletta

